


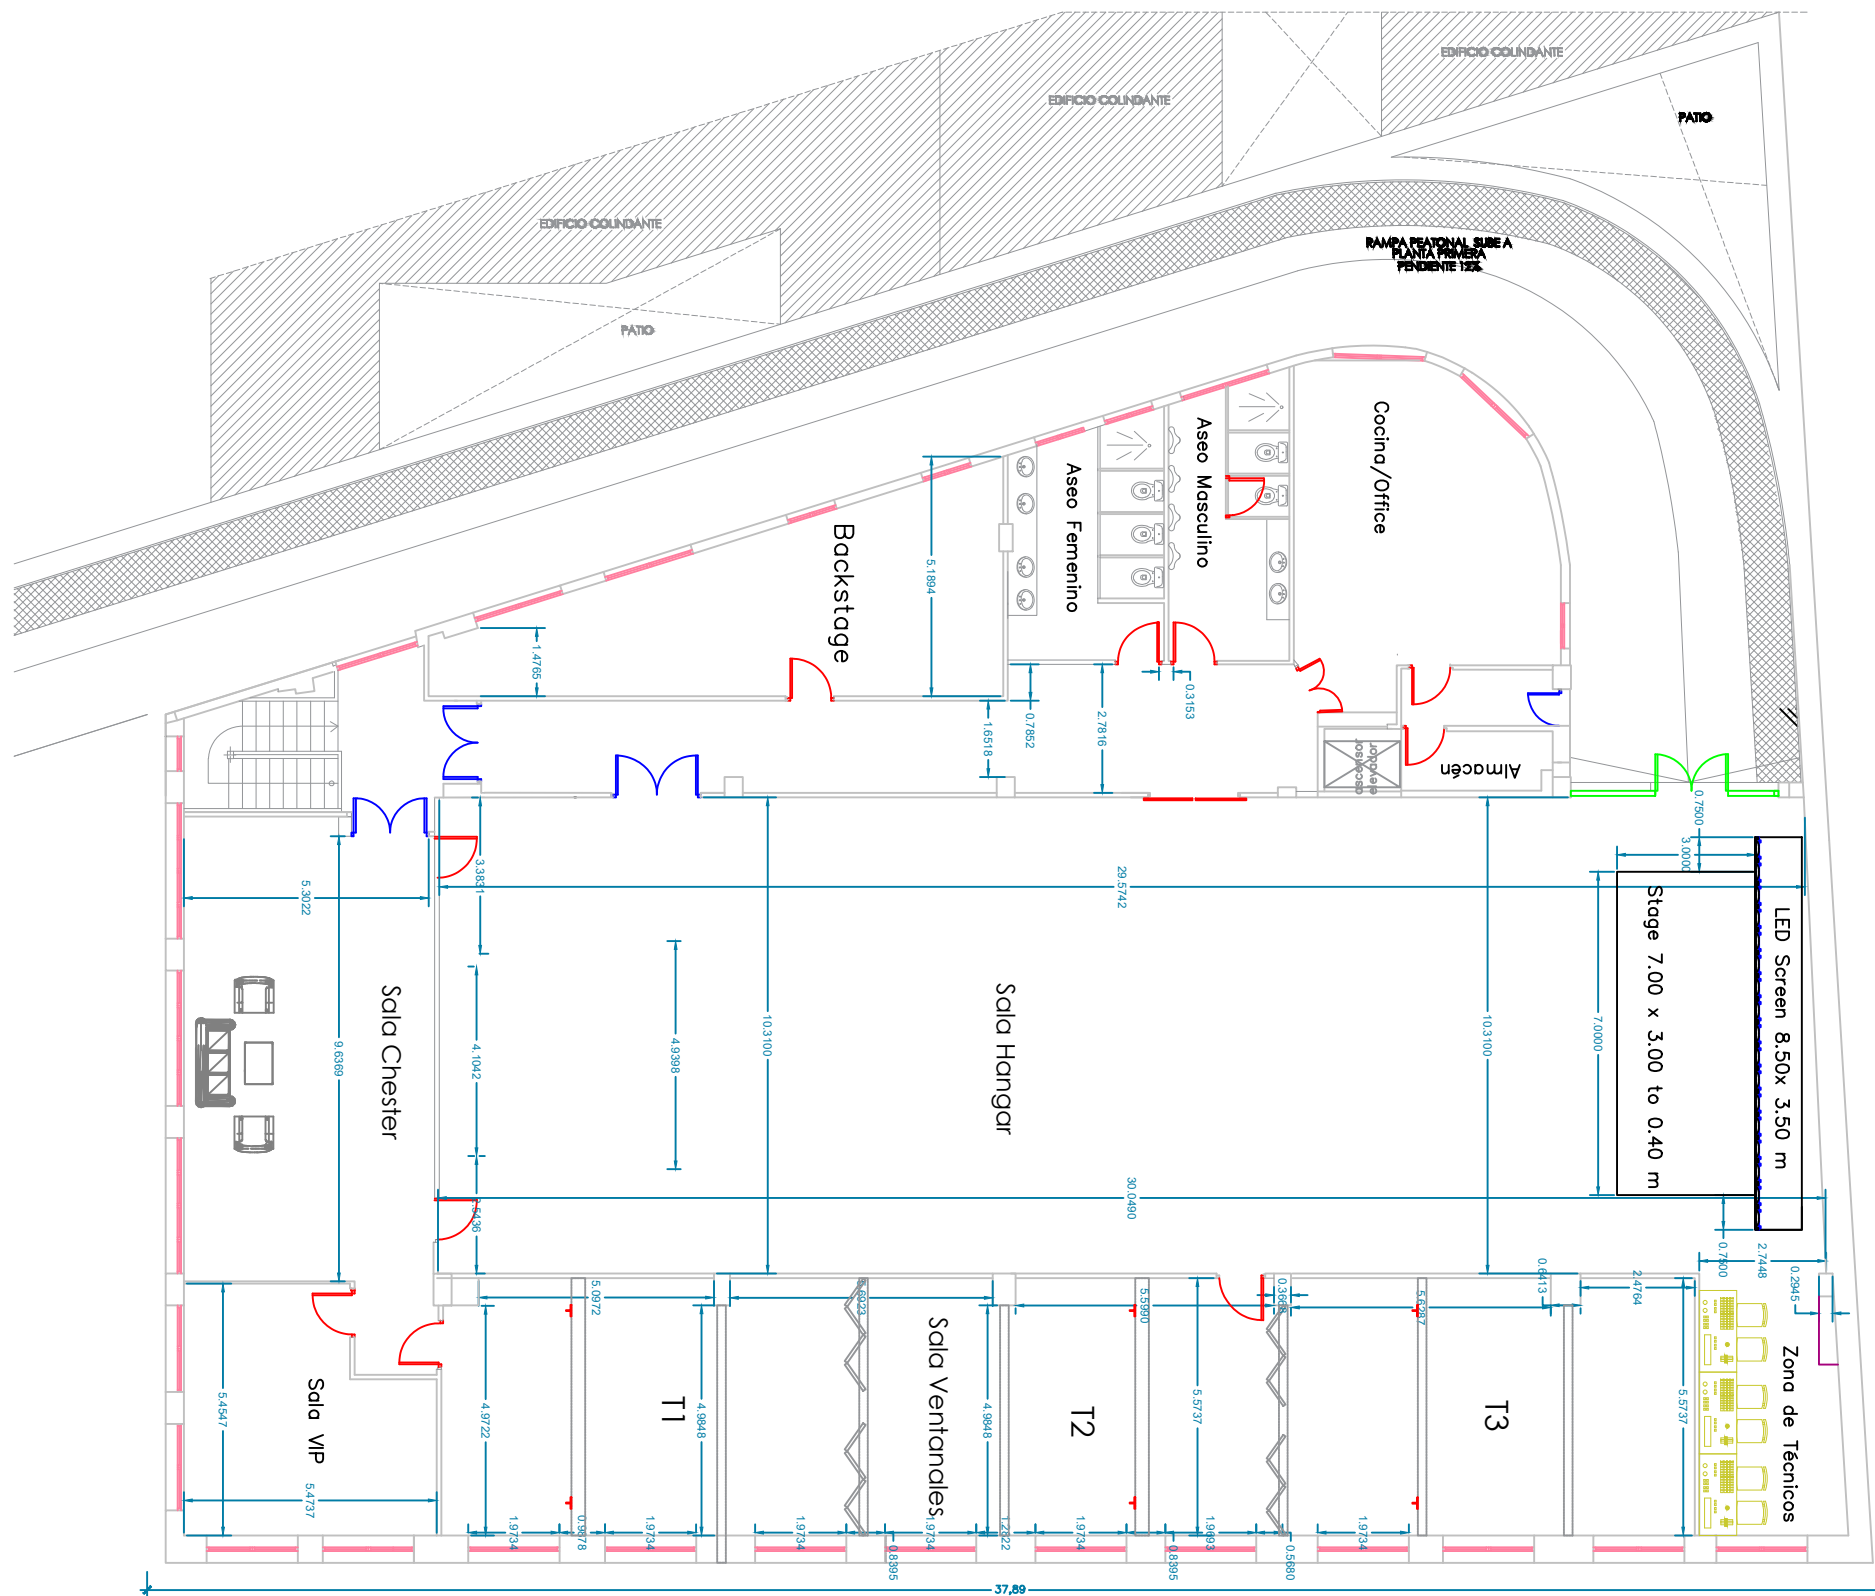

Project: EVENTO X		Client: GENERAL			Version 01	Venue: ESPACIO VENTAS
Quote: 24—	Event Date: 23.11.2024	Room: PLANTA 1 GENERAL		Scale: 1/100	Print Format A3	Date: 04.11.2024
Project Manager: Antonio Abad		Drawin by: Antonio Abad			Calle Alcalá 192 , Madrid. Tel: +34 603 71 59 13	
This drawing is copyrighted material of Bmotion Audiovisual S.L. The receiver not allowed to the copy this drawing/concept or to forward this drawing to companies wich are not involved in this project. Mesurements are metric unless indicated clarly another scale unit, all messurements are subjet to verification on site.						

